


- * NOTE:
- * ALL EXTERNAL JOINTS TO BE SEALED WITH "MASTIC" SEALANT

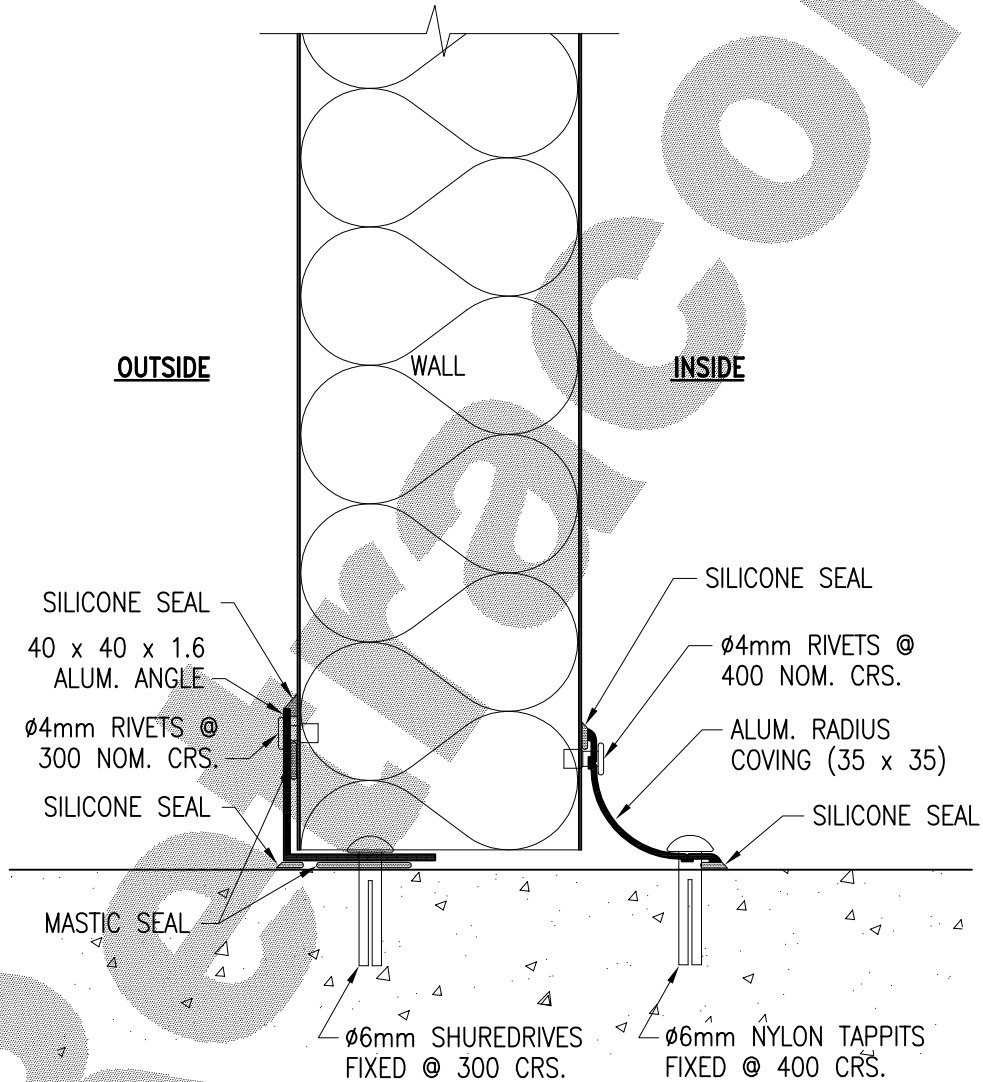

SECTIONAL VIEW

* NOTE: * DIMENSIONS ARE IN "mm" * DO NOT SCALE



Retracom
Manufacturing

60 Magnesium Drive
Crestmead, QLD. 4132
Telephone: (07) 3803 4733
Facsimile: (07) 3803 4711
Email: sales@retracom.com.au

COPYRIGHT ©

Title: WALL TO FLOOR - ANGLE & RADIUS BASE		Job No.: ...	
For: NONE INSULATED FLOOR ROOMS		...	
Date Drawn: MARCH 2003	By: T.S.	Dwg. No.: SPA-05-001-01	Revision: "D"
Scale: N.T.S.	Sheet A4	Sheet 1 of 1	FEB 2010