


- * **NOTE:**
- * ALL EXTERNAL JOINTS TO BE SEALED WITH "MASTIC" SEALANT

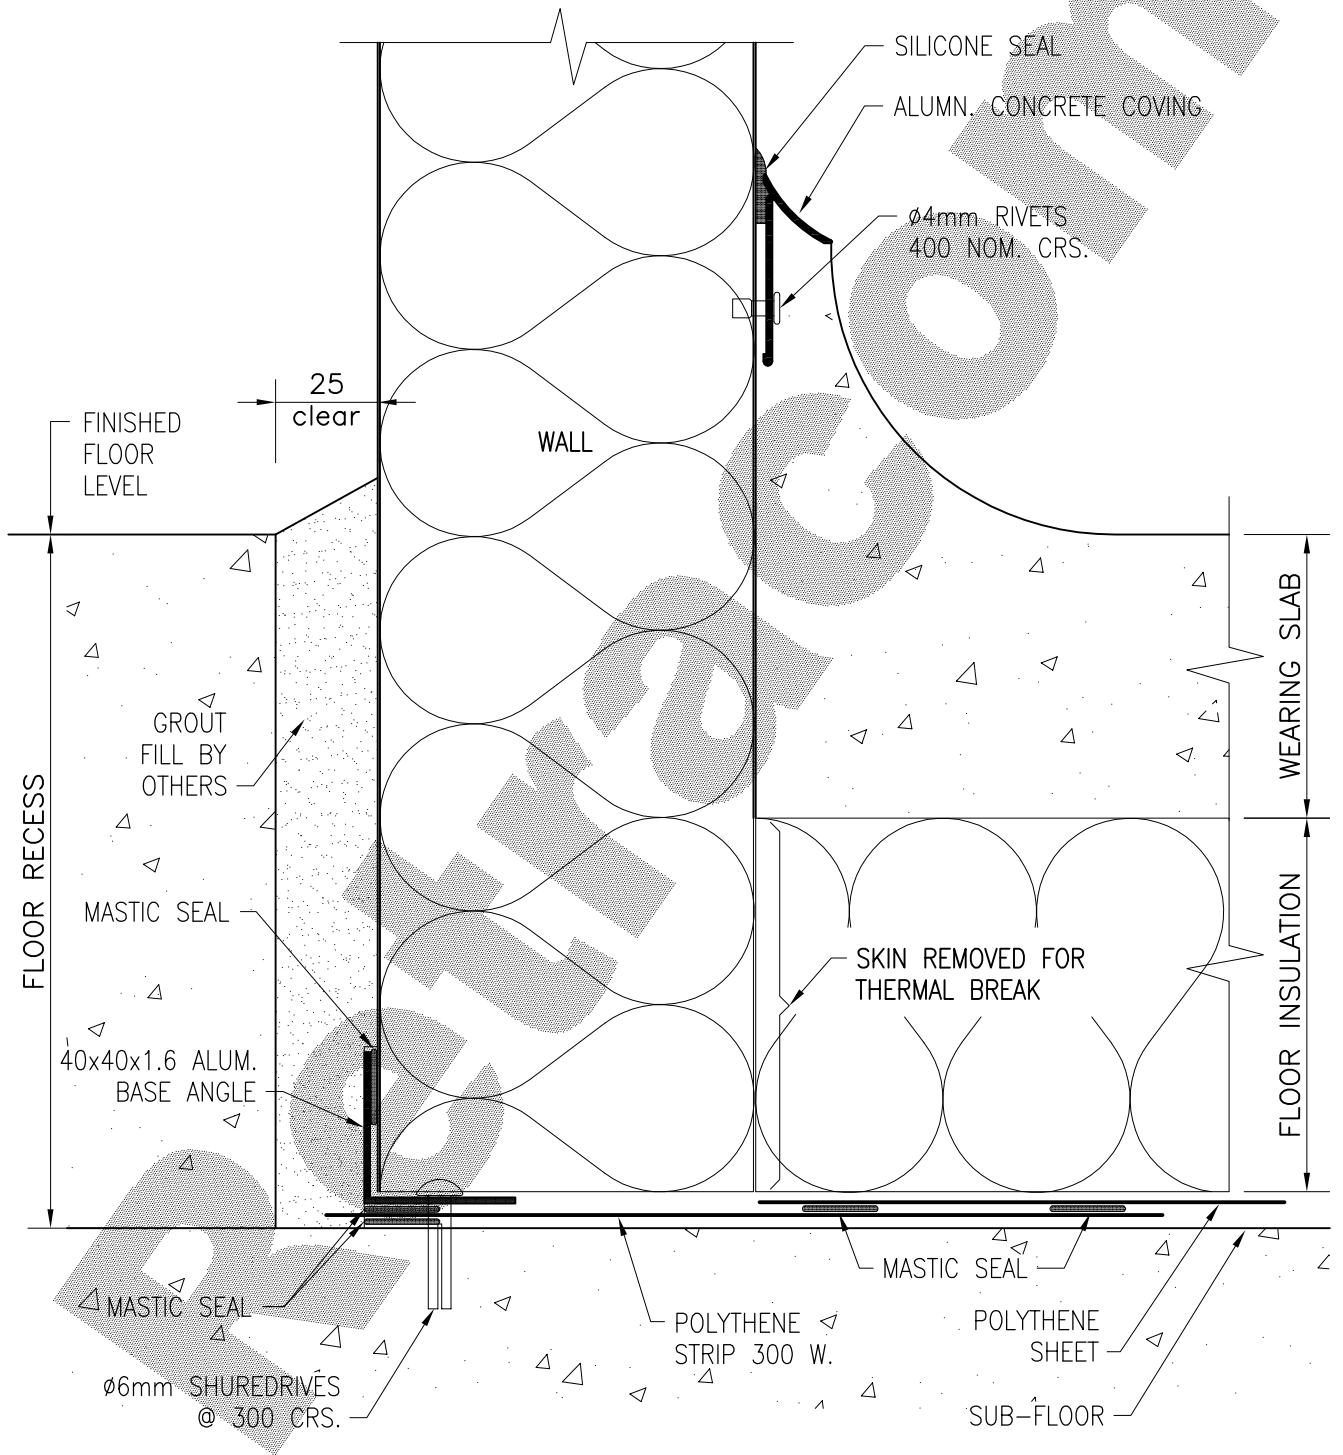

SECTIONAL VIEW

* NOTE: * SLAB RECESS SHOULD BE STEEL TROWEL SMOOTH & LEVEL TO WITHIN 3mm IN 3000mm.

* NOTE: * DIMENSIONS ARE IN "mm" * DO NOT SCALE



Retracom
Manufacturing

60 Magnesium Drive
Crestmead, QLD. 4132
Telephone: (07) 3803 4733
Facsimile: (07) 3803 4711
Email: sales@retracom.com.au

COPYRIGHT ©

Title: WALL TO FLOOR INSITU FLOOR RECESSED			
For: COLDROOMS & FREEZER ROOMS		Job No.: ...	
Date Drawn: MARCH 2003	By: T.S.	Dwg. No.: SPA-06-001-01	Revision: "D"
Scale: N.T.S.	Sheet (2 of 4) A4	Sheet 1 of 1	FEB 2010