


* NOTE:

* ALL EXTERNAL JOINTS TO BE SEALED WITH "MASTIC" SEALANT

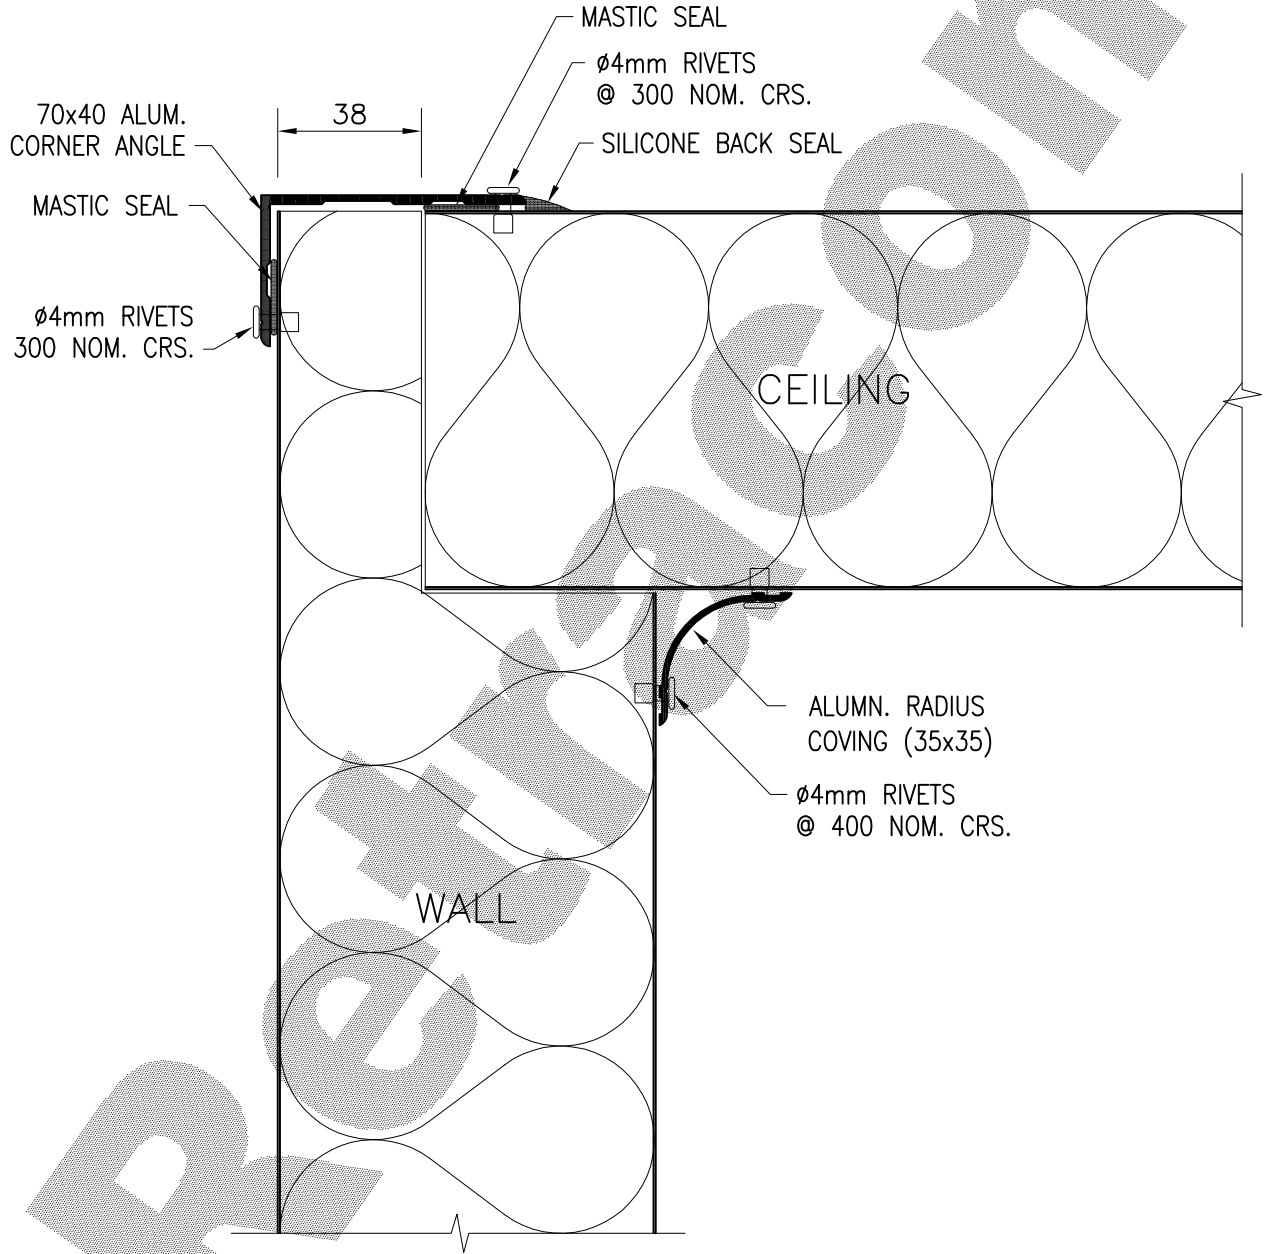

SECTIONAL VIEW

* NOTE: * DIMENSIONS ARE IN "mm" * DO NOT SCALE



Retracom
Manufacturing

60 Magnesium Drive
Crestmead, QLD. 4132
Telephone: (07) 3803 4733
Facsimile: (07) 3803 4711
Email: sales@retracom.com.au

COPYRIGHT ©

Title: WALL TO CEILING JOINT - 38 HEAD		Job No.: ...	
For: 75, 100, 150 & 200mm WALLS FOR COLDROOMS & FREEZER ROOMS		Date Drawn: MARCH 2003	
By: J.B.		Dwg. No.: SPA-10-001-01	
Scale: N.T.S.		Revision: "E"	
Sheet A4		Sheet 1 of 1	
		FEB 2010	