


* NOTE:

* ALL EXTERNAL JOINTS TO BE SEALED WITH "MASTIC" SEALANT

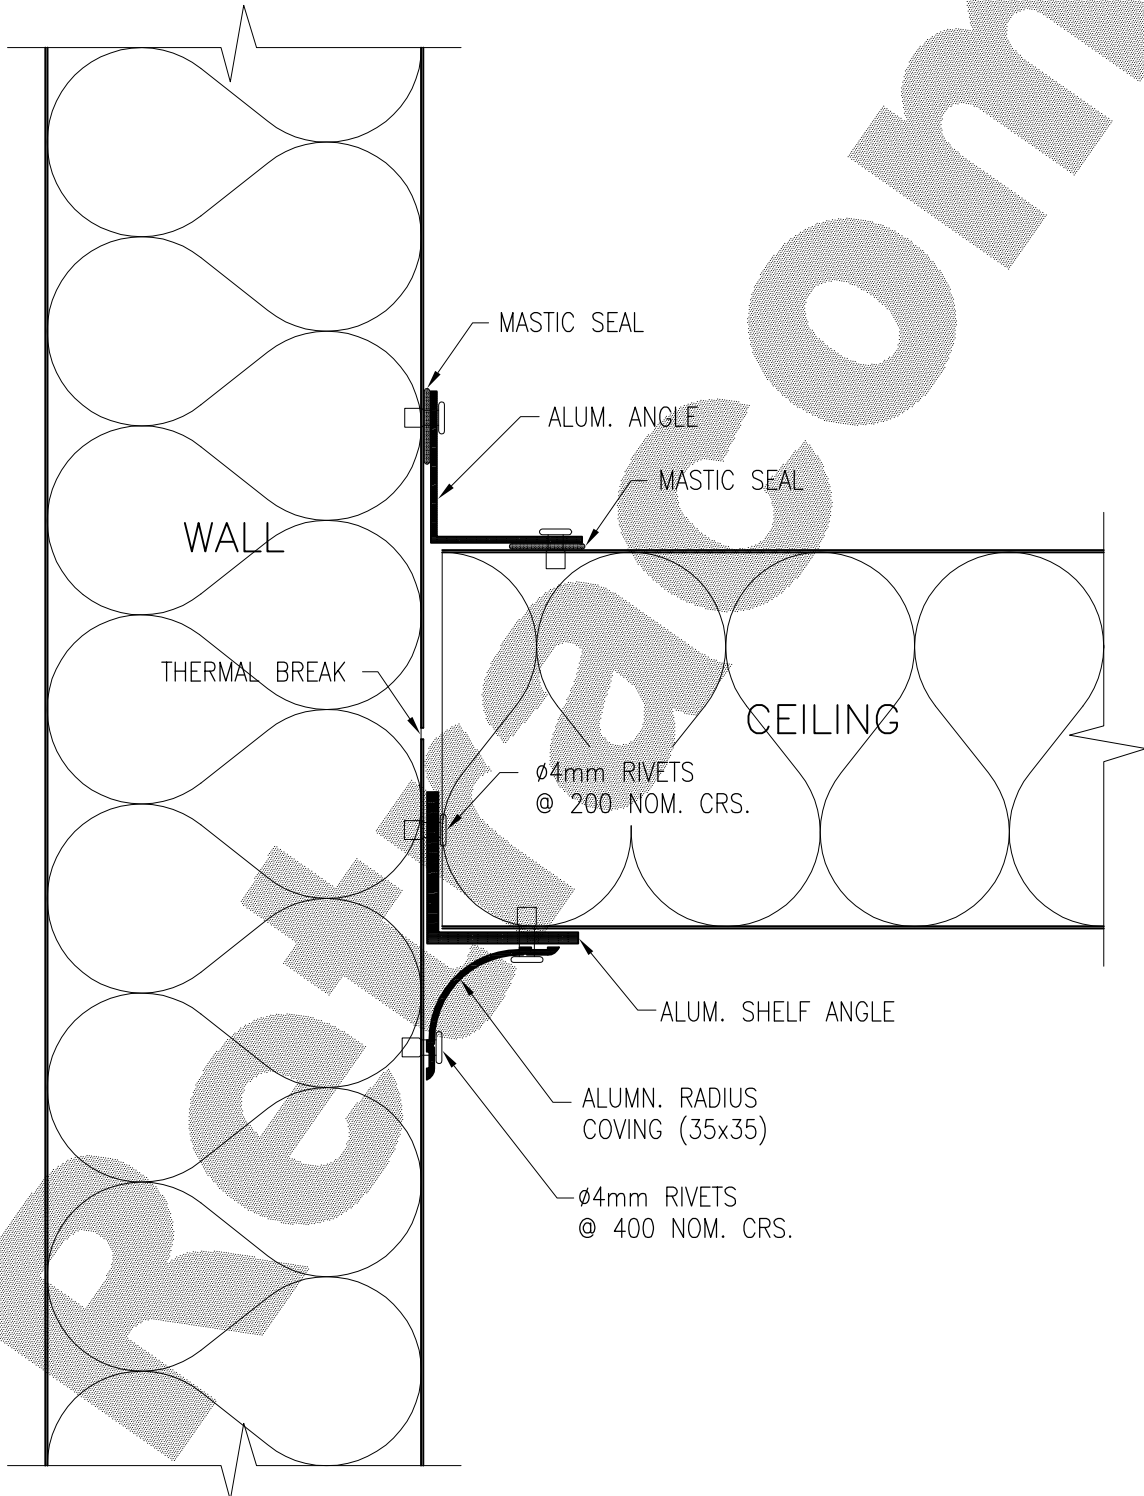

SECTIONAL VIEW

* NOTE: * DIMENSIONS ARE IN "mm" * DO NOT SCALE



Retracom
Manufacturing

60 Magnesium Drive
Crestmead, QLD. 4132
Telephone: (07) 3803 4733
Facsimile: (07) 3803 4711
Email: sales@retracom.com.au

COPYRIGHT ©

Title: WALL TO CEILING BUTT JOINT WITH SHELF ANGLE			
For: COLDROOMS & FREEZER ROOMS		Job No.: ...	
Date Drawn: JULY 2007	By: J.B.	Dwg. No.: PA-10-003-01	Revision: "B"
Scale: N.T.S.	Sheet A4	Sheet 1 of 1	FEB 2010